


入間ガス導管網図

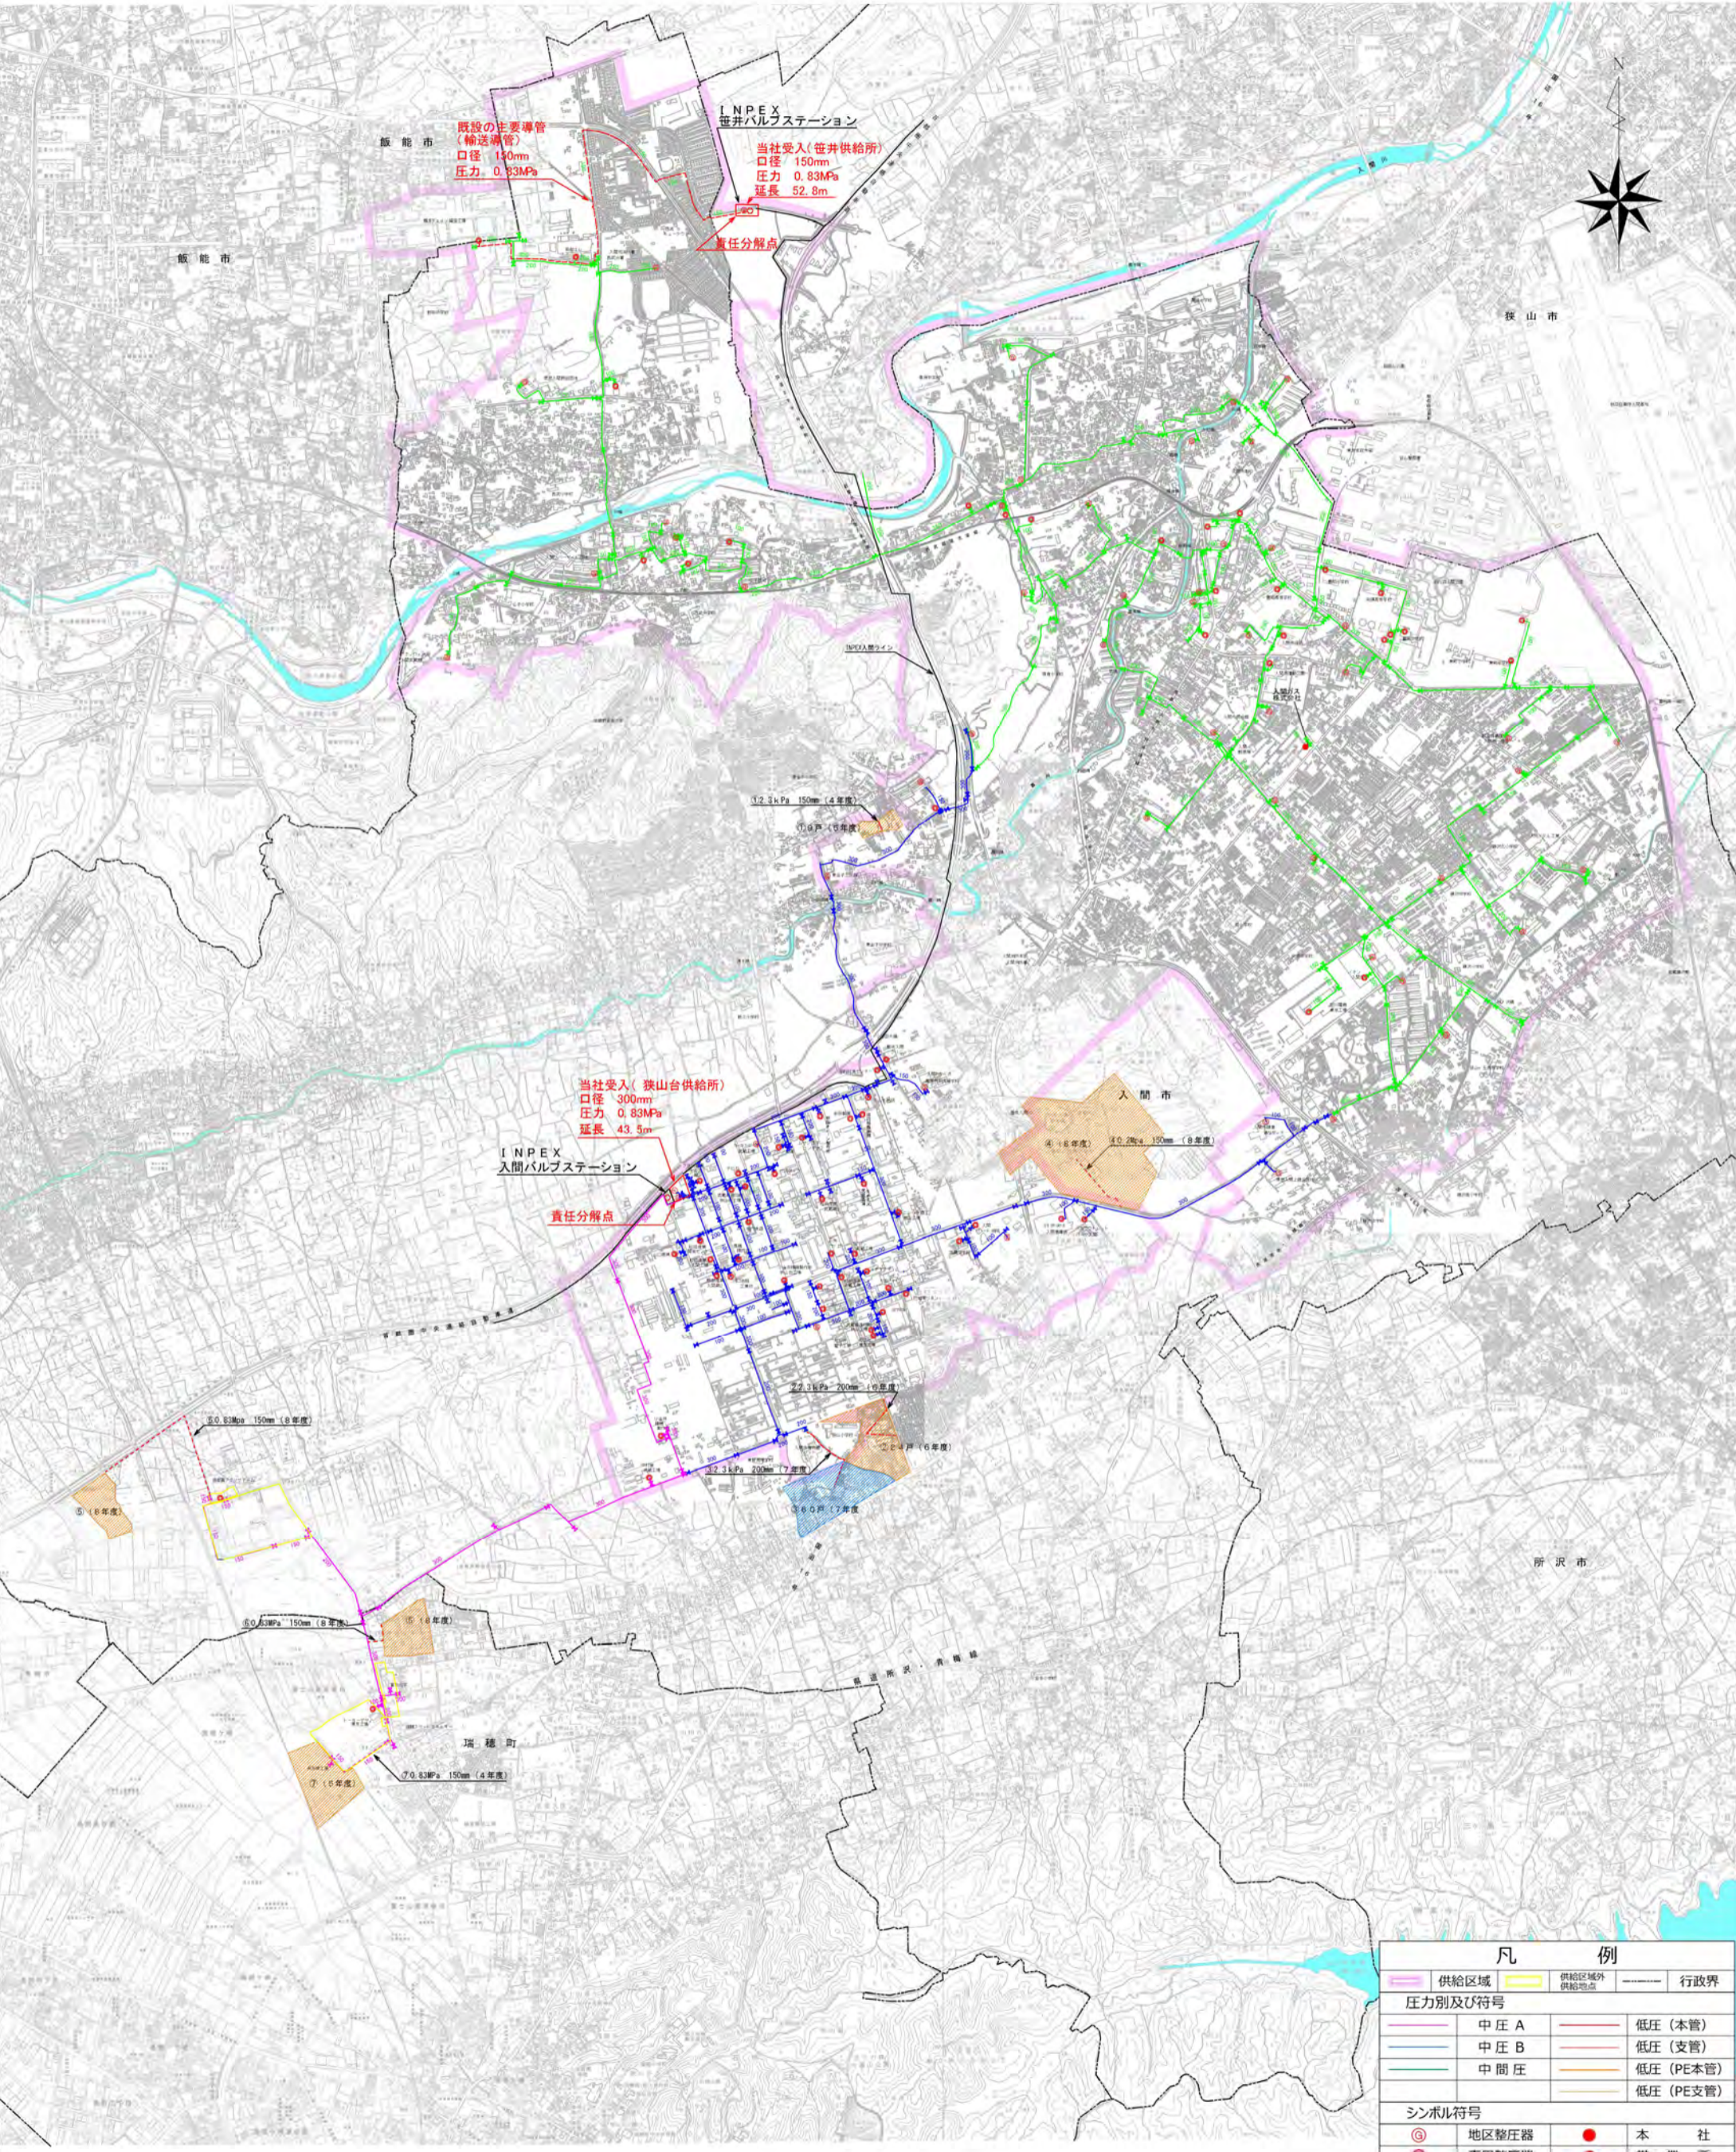

1:10,000
0 500 1,000m